


- 1. TOBUT  
12x10m
- 2. LOVEH  
8x2m
- 3. LED  
6x4m
- 4. FOH (PATRONA)  
cca 4x3m
- 5. LED  
4x3m
- 6. divok - d'podo. v'ed  
cca 3x2m
- 7. LED  
4x3m
- 8. ALKESAT  
cca 3x2m
- 9. P'ETROSOV' v'ed
- 10. 3x P'ETROSOV' v'ed

- 11. 2x 3x3, STAN
- 12. 2x TOALEM  
14 V'YVADLO
- 13. KONTERE  
NA OBRAD
- 14. P'UT'F'UVAL' V'ED

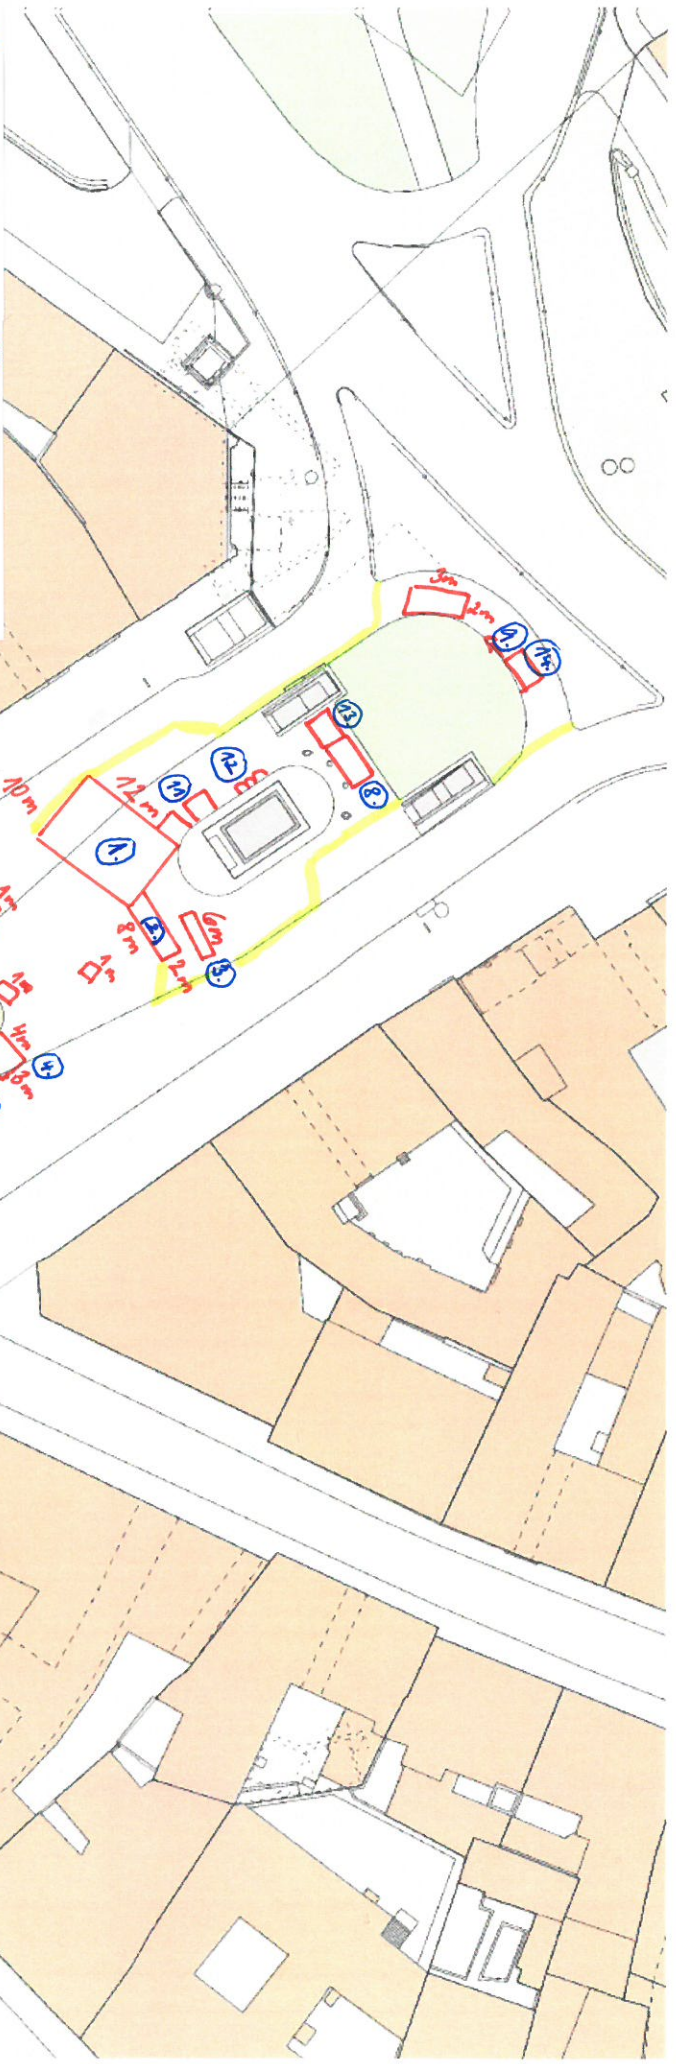

OSADA  
DAROVAN'!